




**6 Access**  
The west elevation is the only boundary bordering public space where materials can be brought to site, and waste disposed of. A construction phase plan should be written to include how materials are delivered in a safe way to members of the public who walk along this busy shopping street.

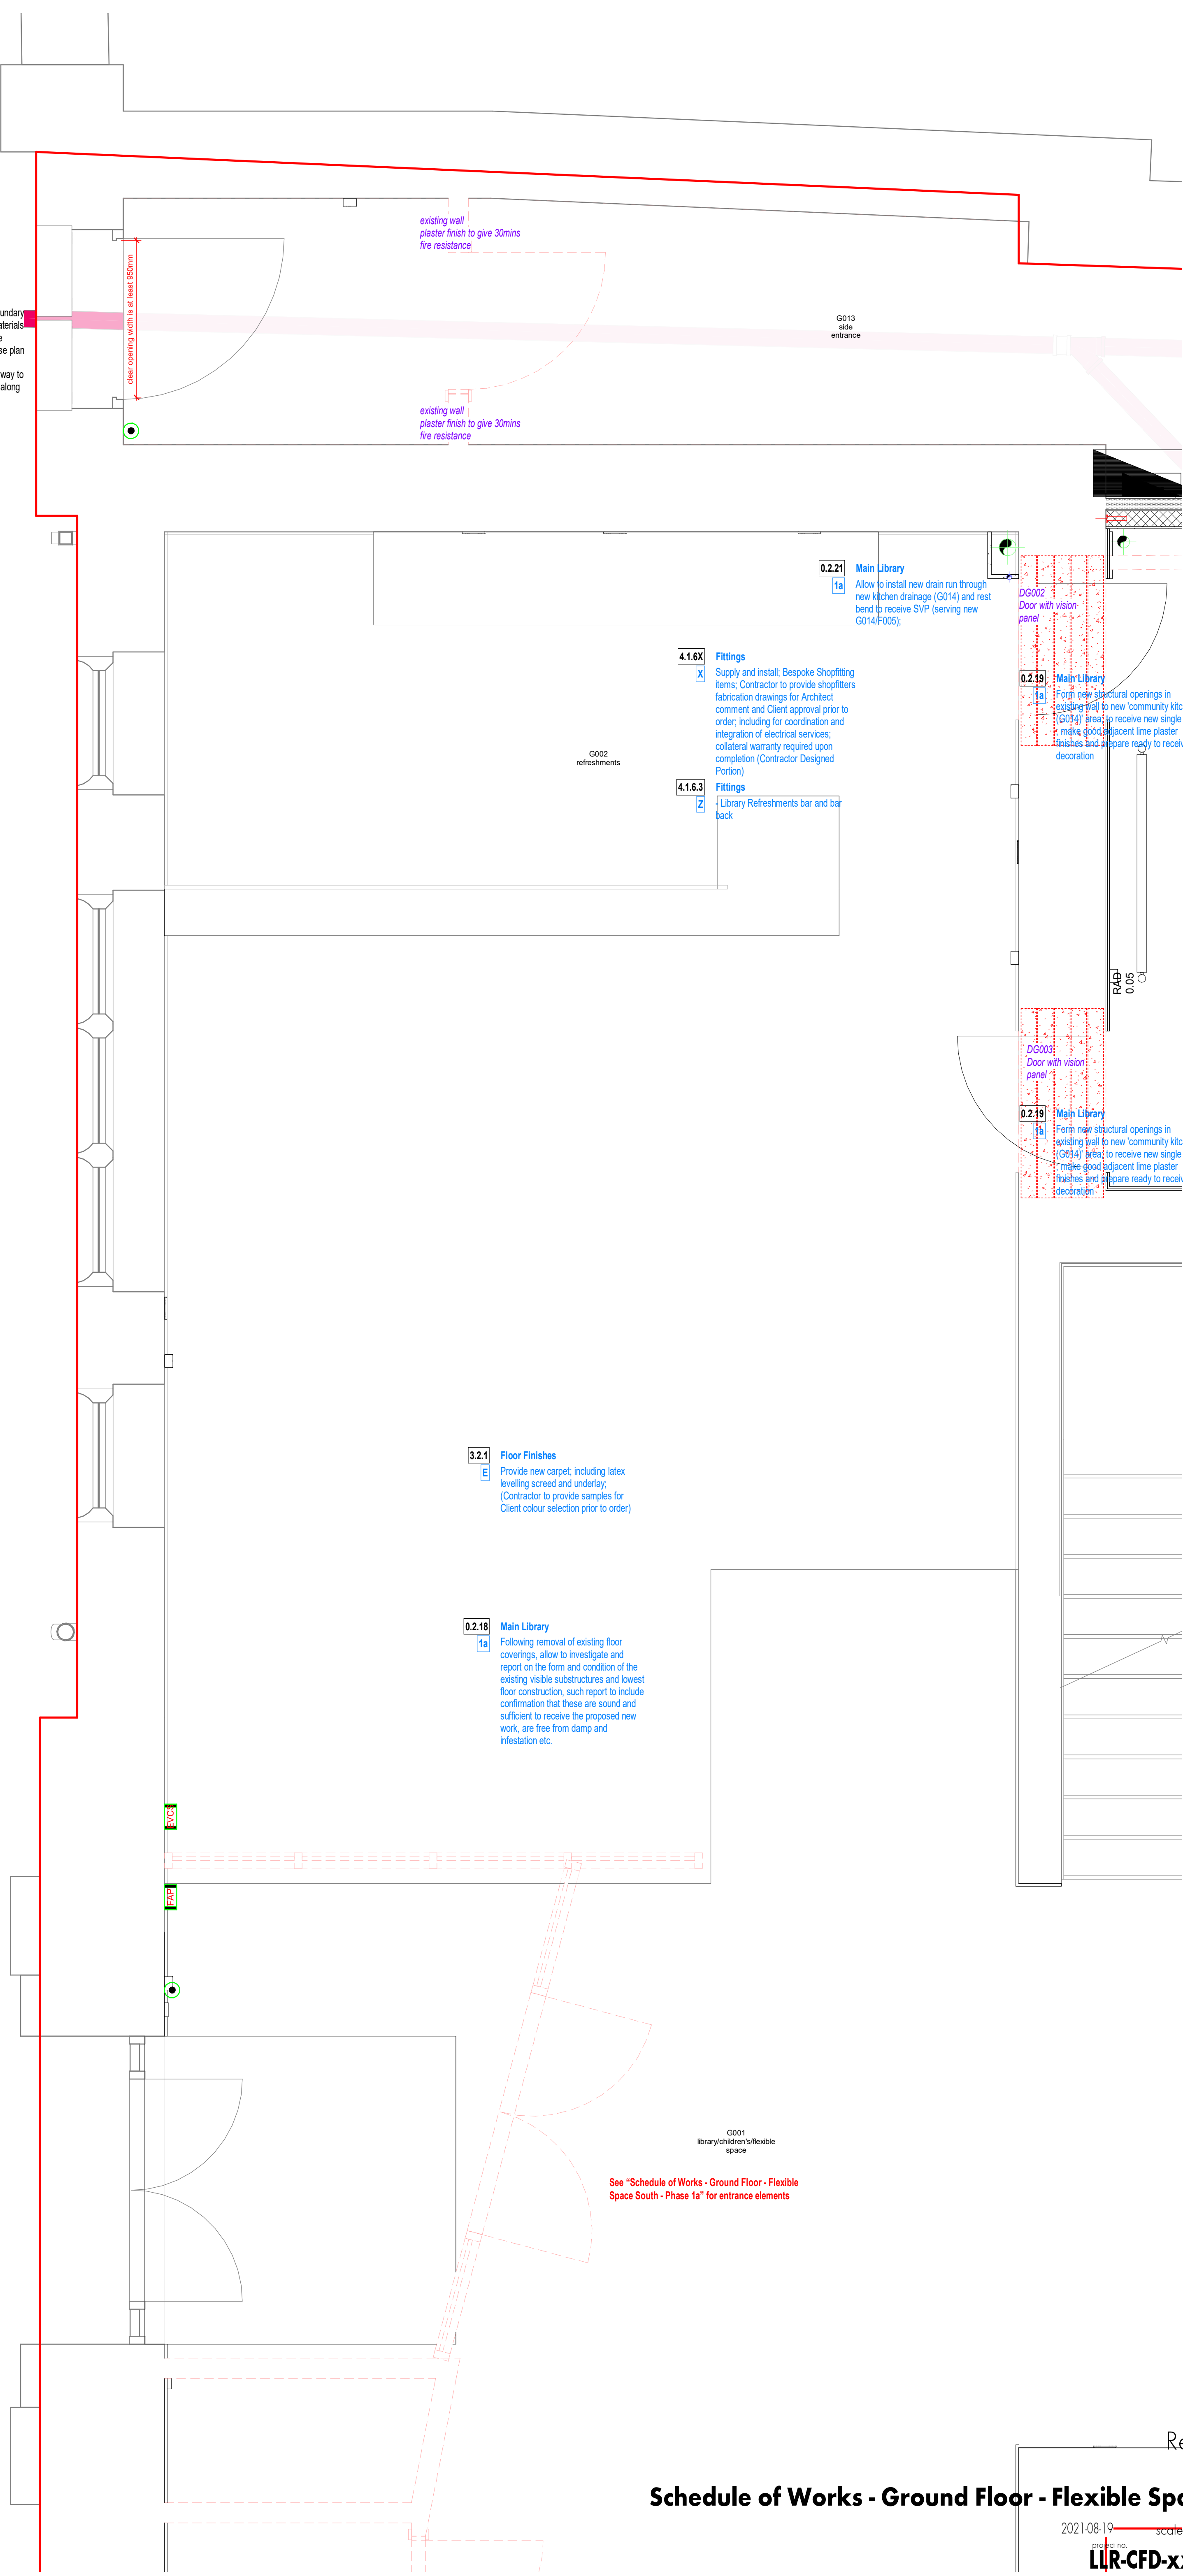

See "Schedule of Works - Ground Floor - Flexible Space South - Phase 1a" for entrance elements

Rev.	Date	Description
13	2021-08-19	

**DRAFT**

18 Belle Vue Road, Saltsay, Cornwall. PL12 6ES  
tel: 01752 297 421  
office@cf-architects.co.uk  
www.cf-architects.co.uk  
RIBA chartered practice no. 00099910

## Schedule of Works - Ground Floor - Flexible Space North - Phase 1a

2021-08-19 scale at A1: 1 : 20  
drawing no. LR-CFD-xx- 00-DR-A-8806 Draft 13



CHECK ALL DIMENSIONS BEFORE CONSTRUCTION

Draft 13

Dimensions given are generally to face of structure including hollow. Plans are liable to distortion in transmission to the web. Measurements taken from plans cannot be guaranteed to be accurate. Drawing provided for building regulatory approval do not necessarily have sufficient information for construction. Quantities shown in schedule of materials are approximate and for information only. They do not necessarily show the quantities required for detailed program of construction. Rooms and fittings are representative only and do not necessarily show the size and position.